




Existing South Elevation
1:100

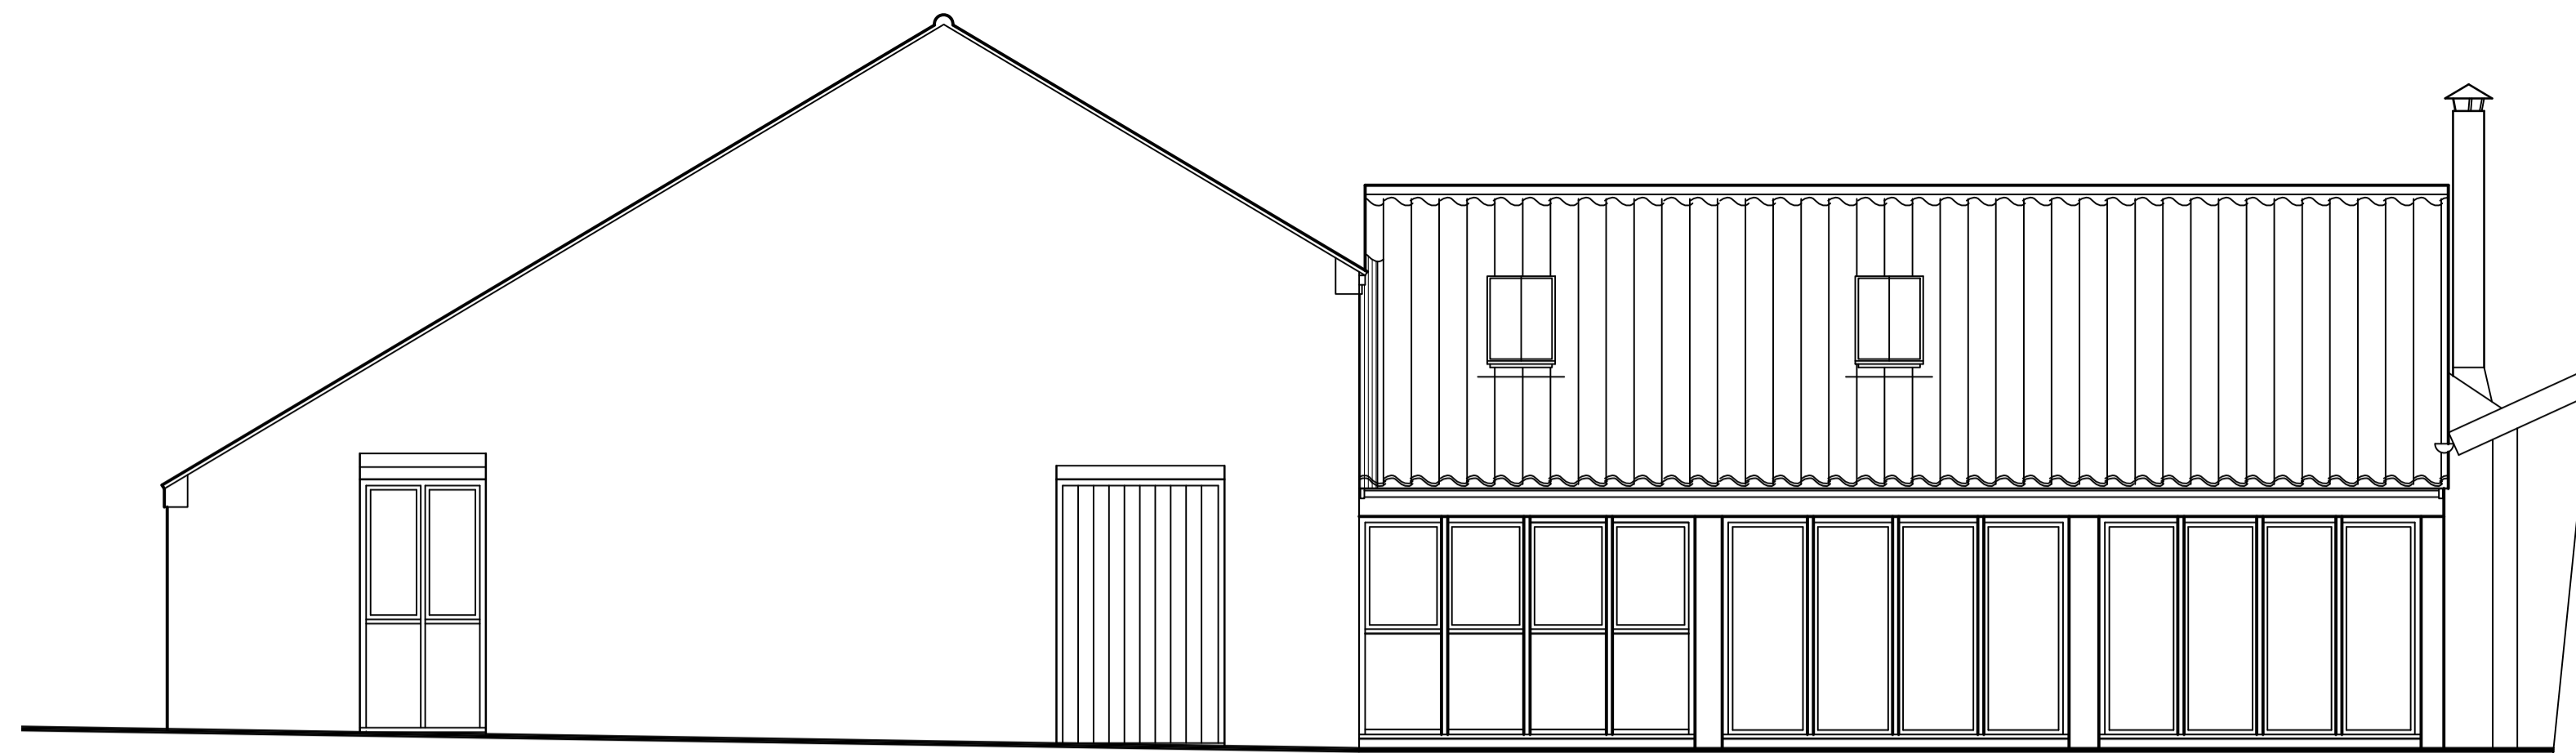



PROPOSED WEST ELEVATION
1:50

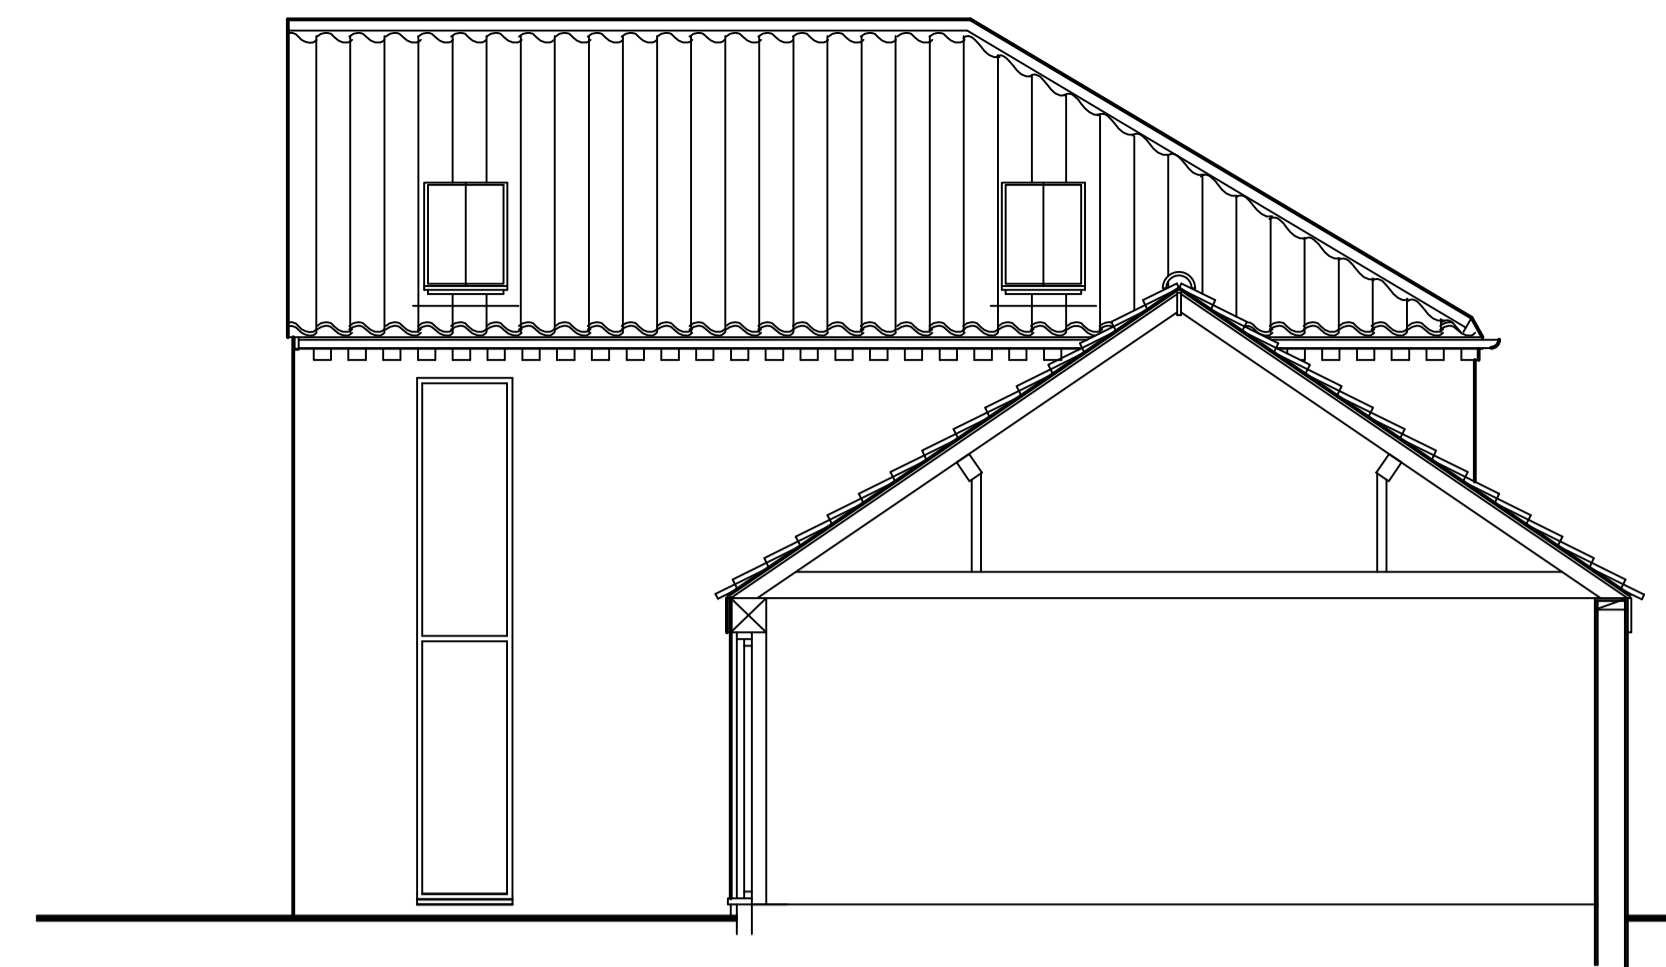


PROPOSED SOUTH ELEVATION
1:50

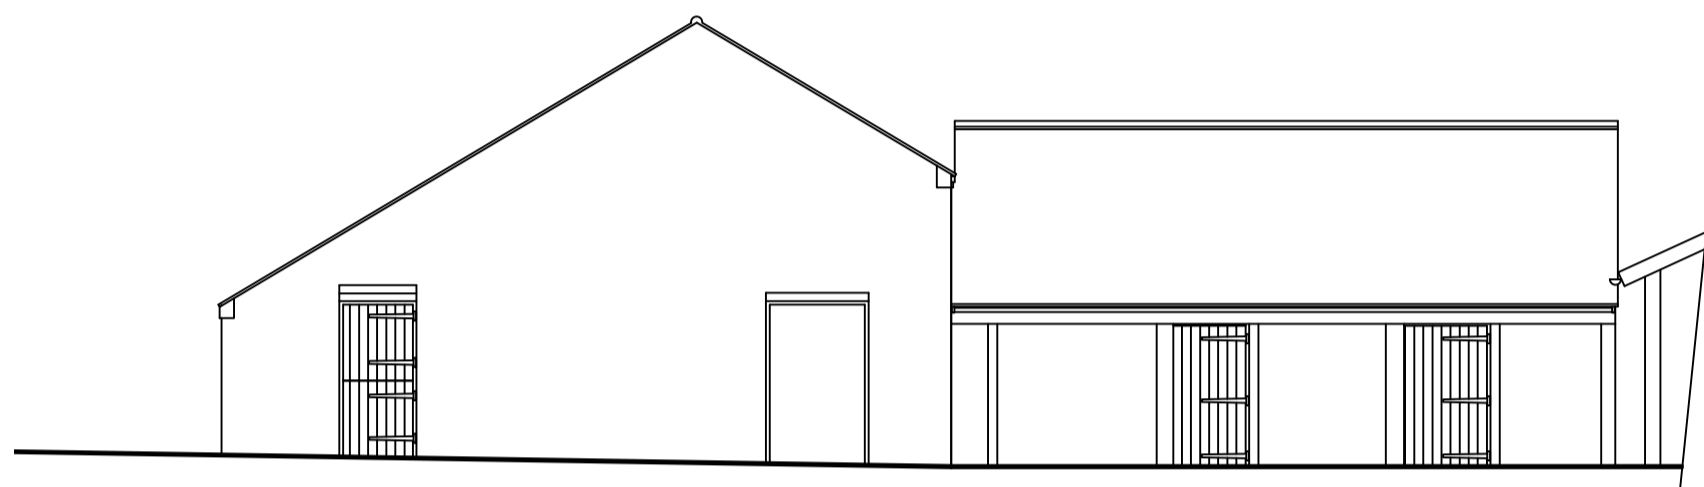


Existing West Elevation
1:100

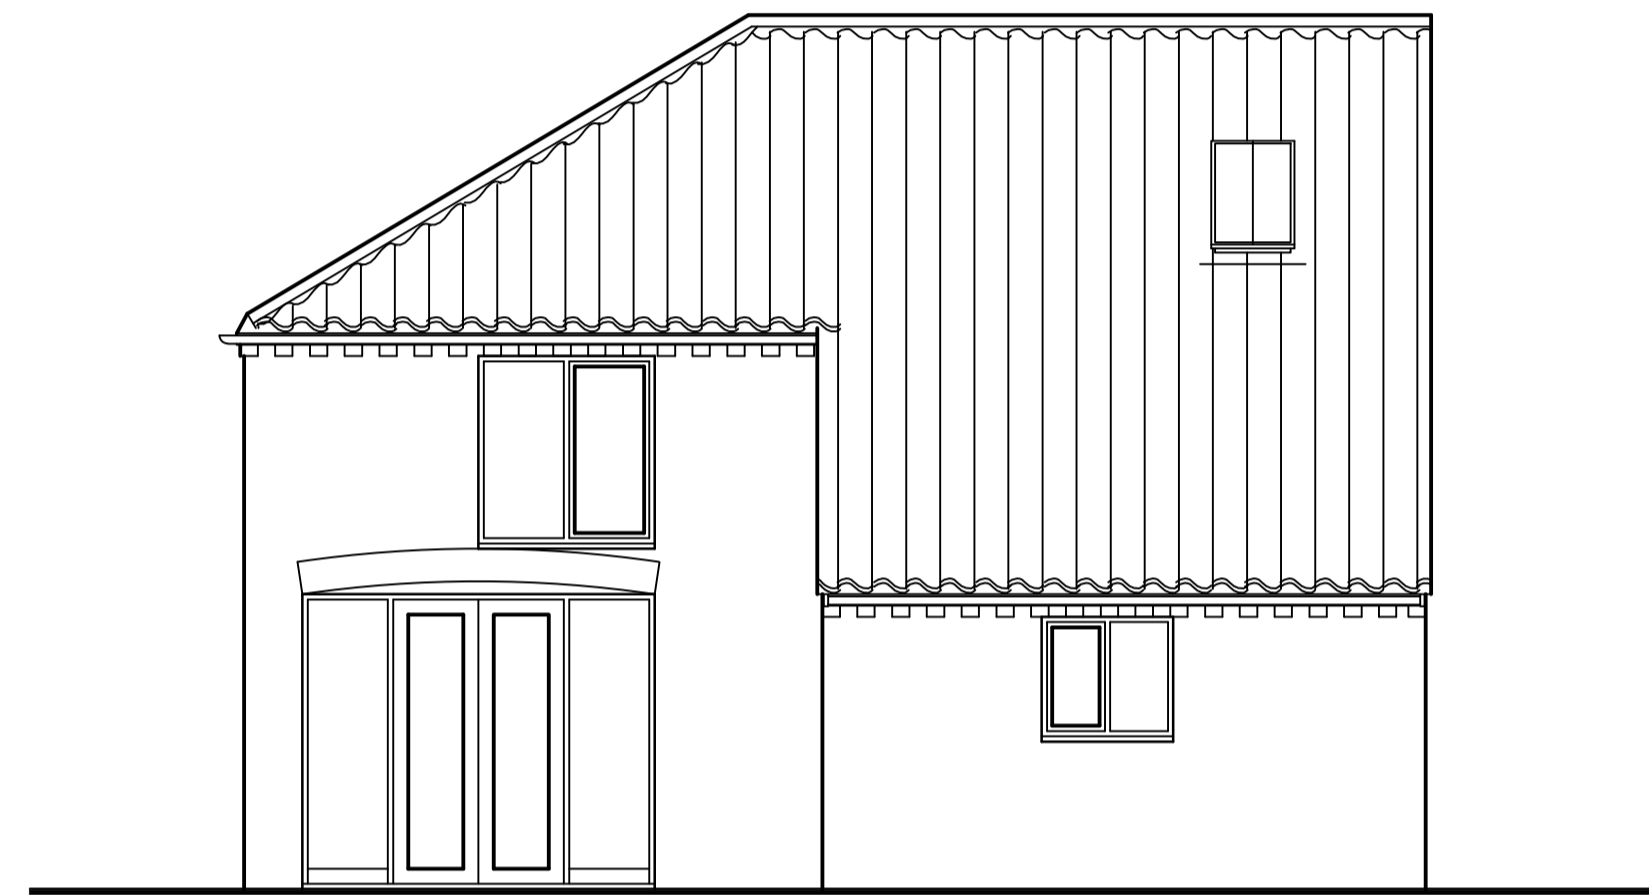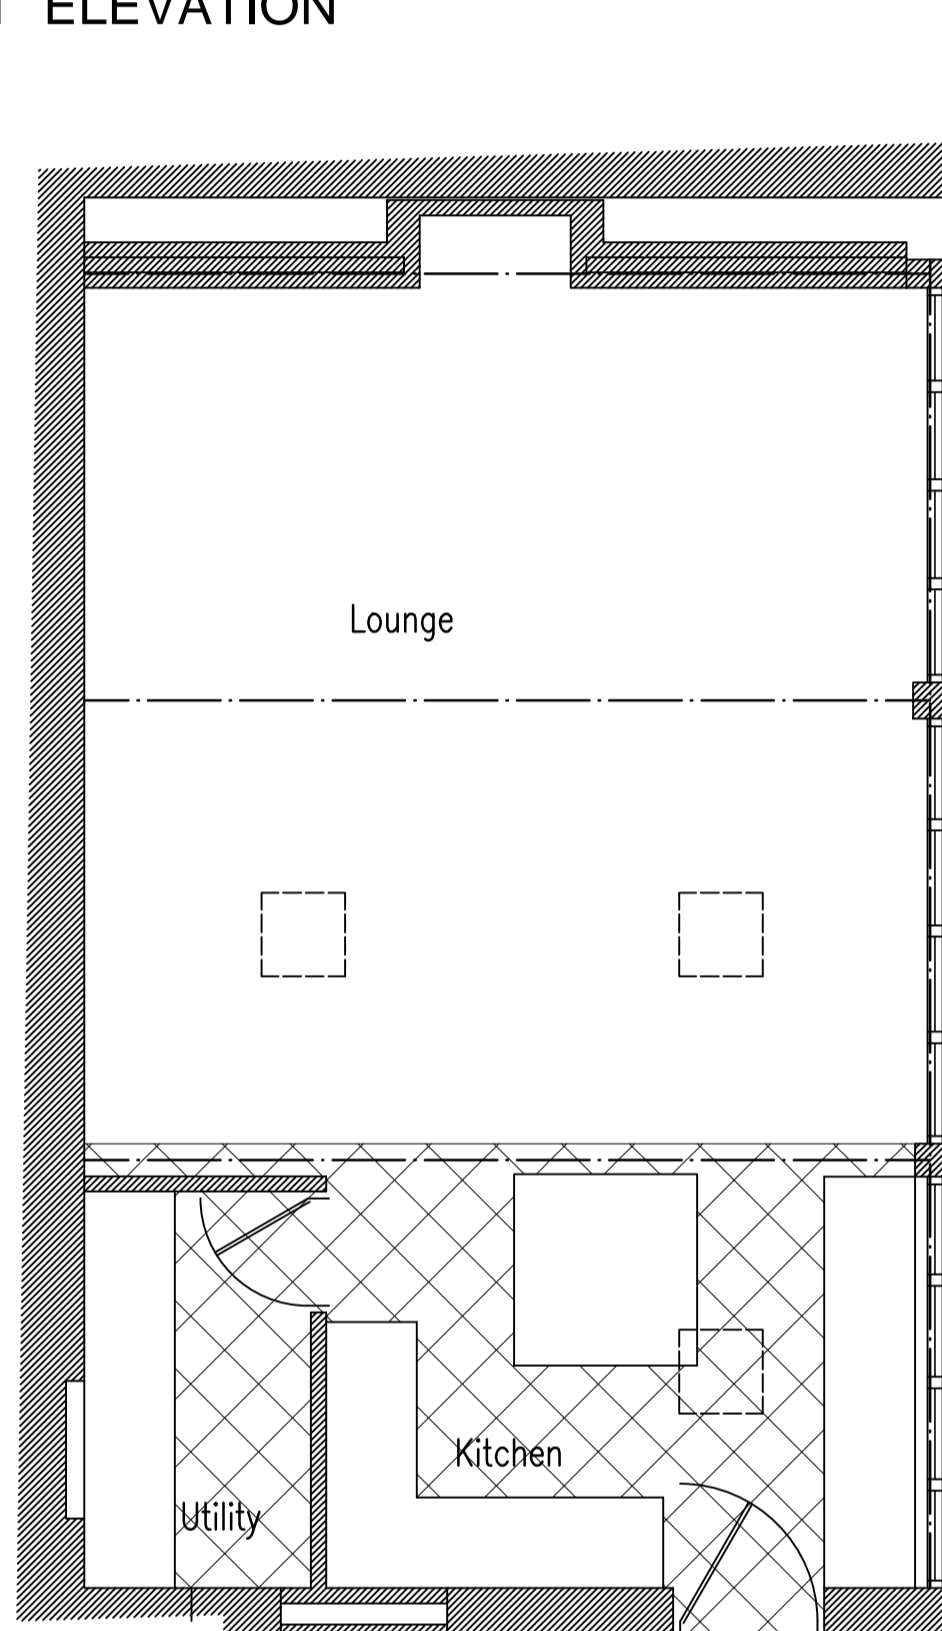


PROPOSED NORTH ELEVATION
1:50

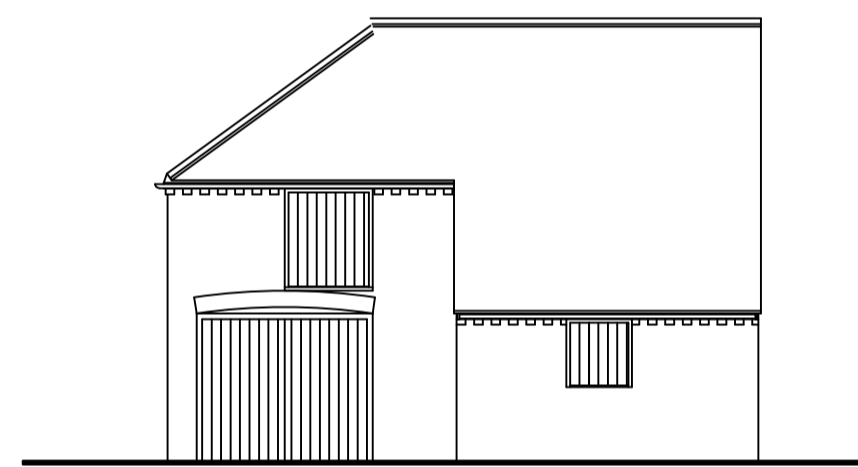


Existing North Elevation
1:100

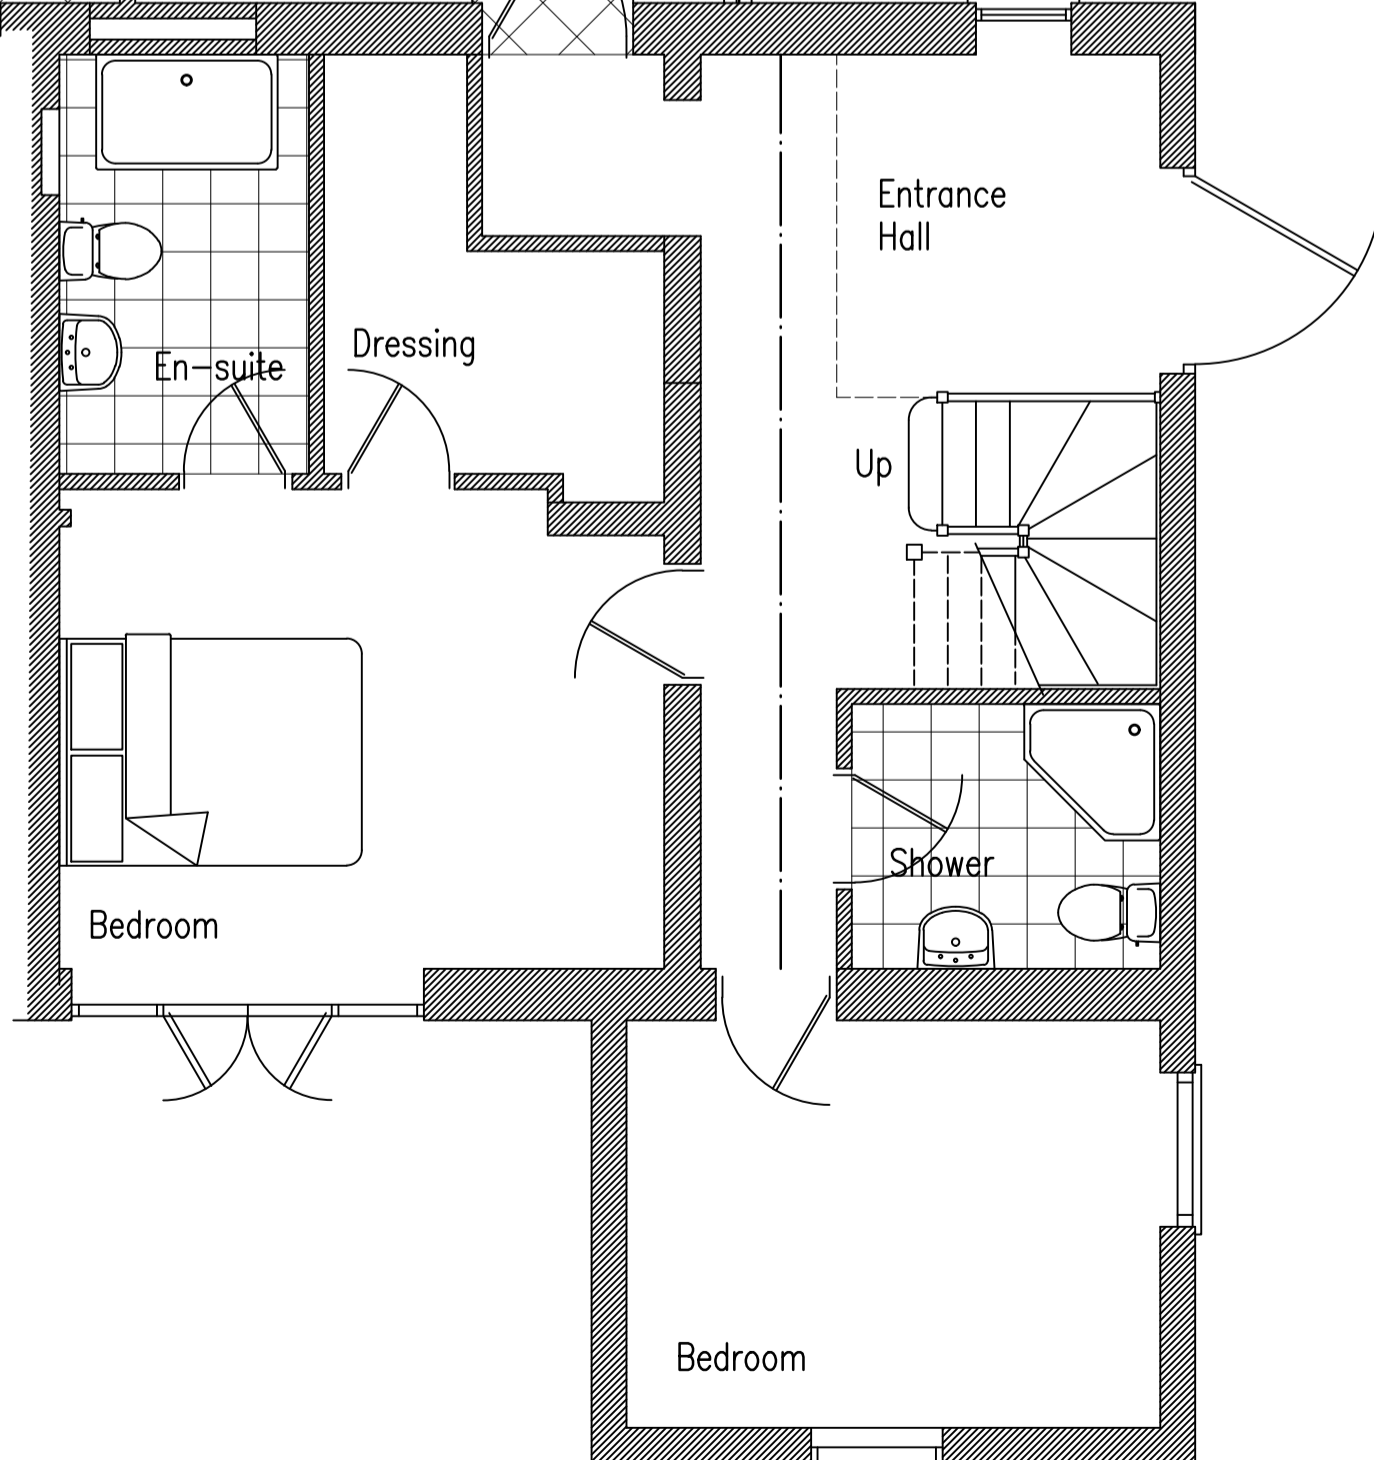


PROPOSED GROUND FLOOR PLAN
1:50

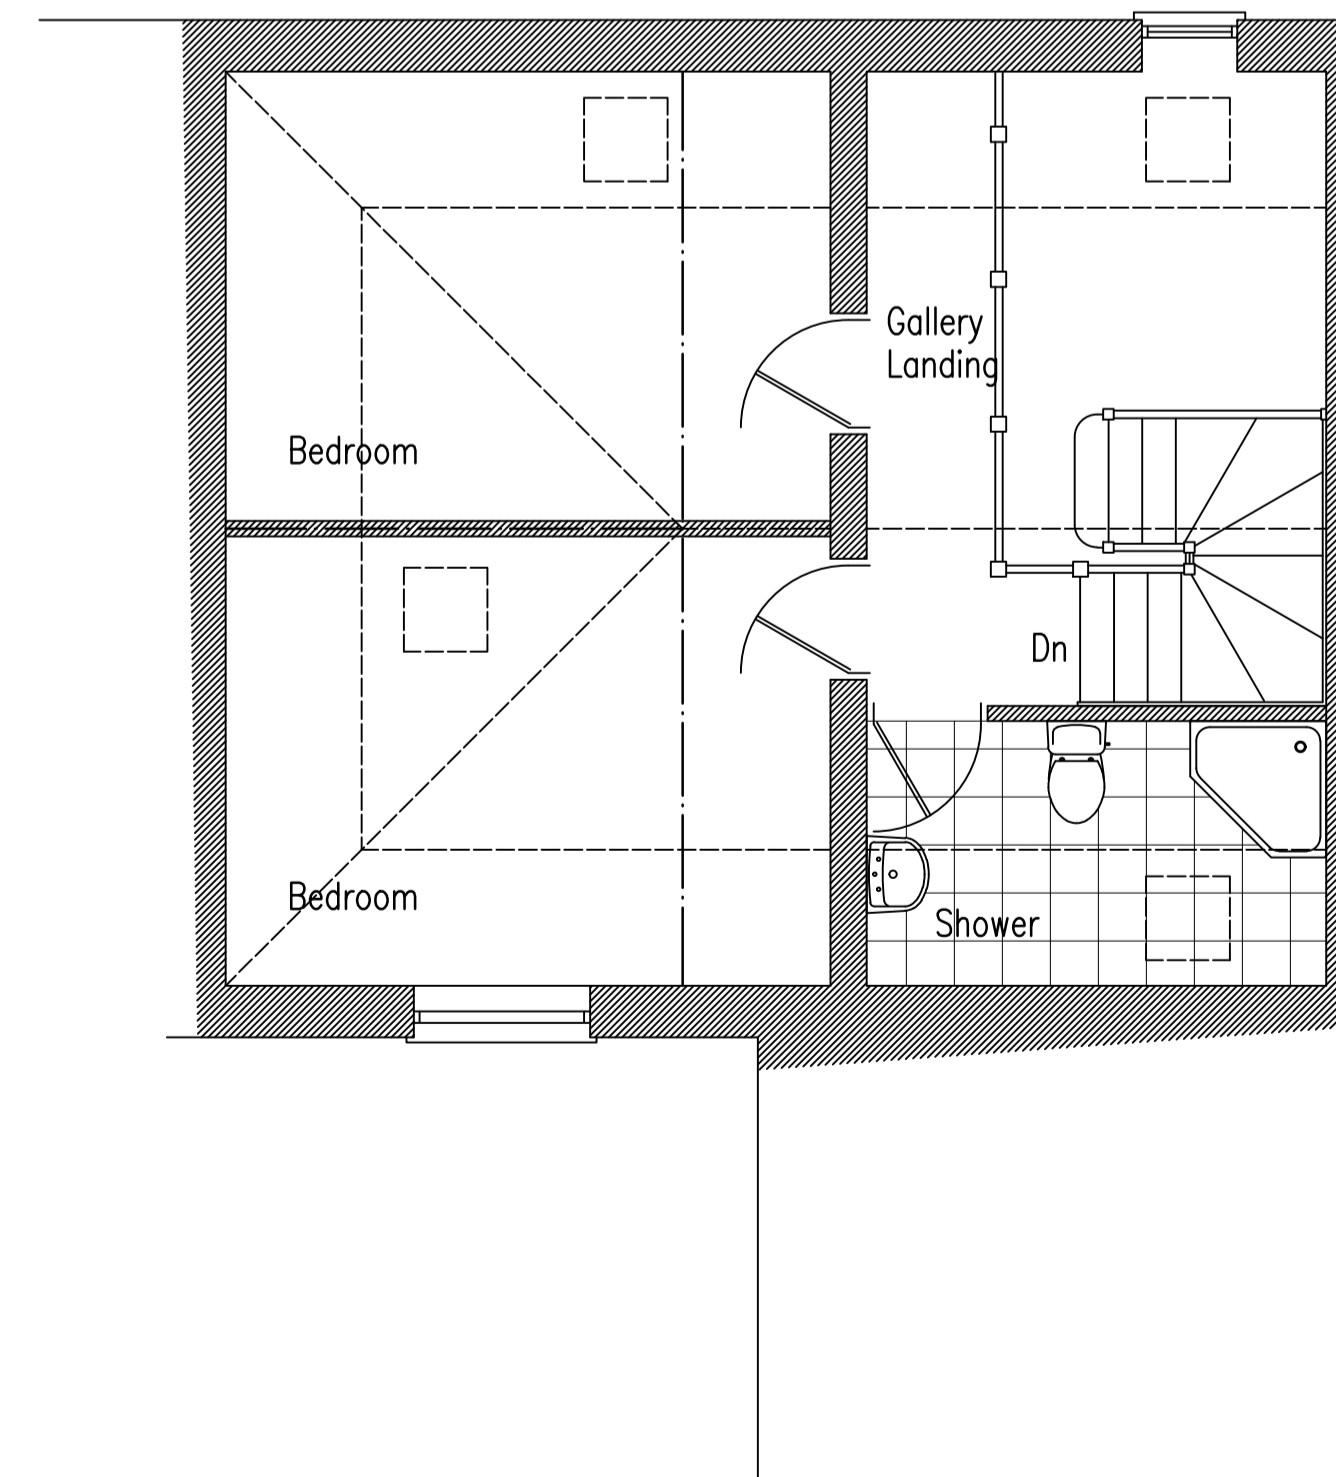

PROPOSED FIRST FLOOR PLAN
1:50

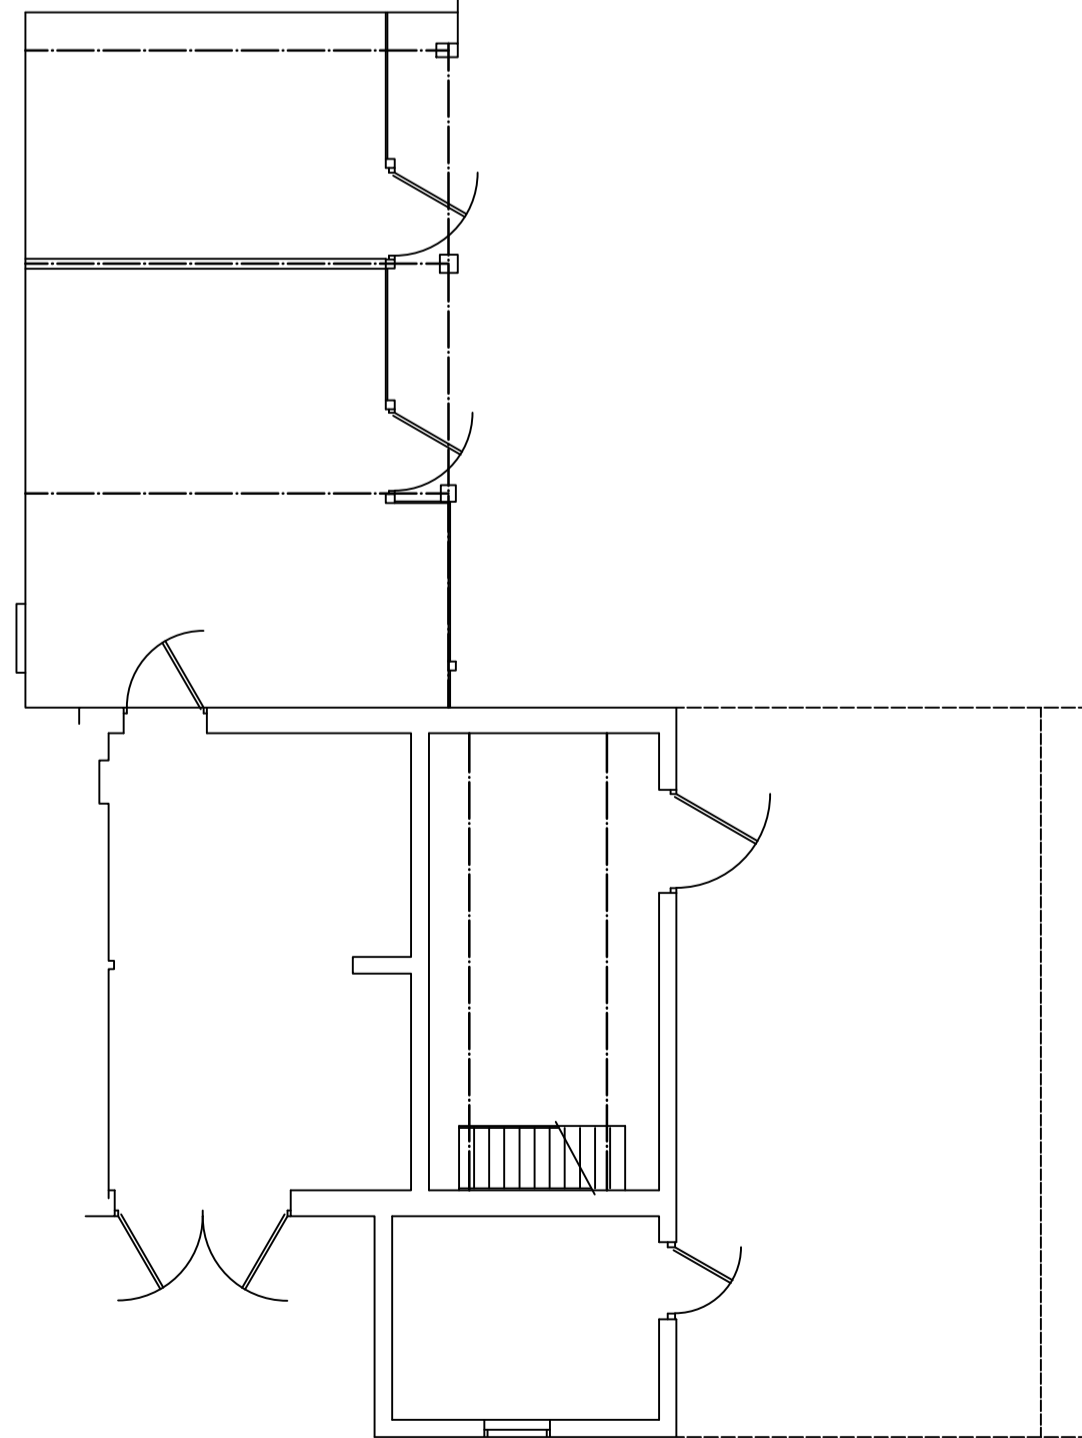

Existing Ground Floor Plan
1:100

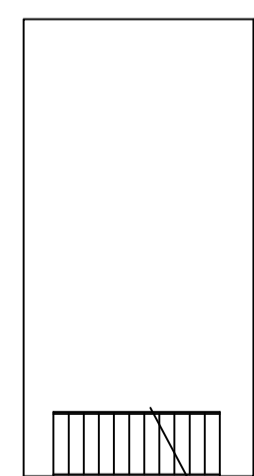

Existing First
Floor Plan
1:100

Andrew Middleton
23, Regent Street
Gt Yarmouth
NORFOLK
NR30 1RL Tel. (01493) 858611

Project
Proposed conversion of existing barn,
Church Farm, New Road, Belton,
NORFOLK

Client
Mr R. Beavor

Scale 1:50 1:100 Date June 2013

Dwg no.
835/1

Revision Rev.A(July2014)1/additional rooflight to kitc
2/Minor internal alterations