

Sleeper raised bed approx 500mm H

PDF Compressor Free Version

Sandstone paving laid randomly with cobble set border, Raj Green

Pergola, approx 2.2m H

Steps

Sandstone cobble set path 100 x 100 mm, Raj green

Existing tree

Planting

Lawn

Arbour, approx 2.2m H

Sandstone paving laid randomly with cobble set border, Raj Green

Sandstone cobble set path 100 x 100 mm, Raj green

Planting

Sleeper raised bed approx 500mm H

Specimen plant in container

Specimen tree

Specimen plant in container

Decorative gravel laid over weed membrane

Sandstone cobble set path 100 x 100 mm, Raj green

Sandstone paving laid randomly with cobble set border, Raj Green

Additional Notes
All work to be carried out in accordance with current building regulations and any other requirements of your local authority or other governing bodies

Copyright Reserved
This drawing is copyright and intellectual property of MP Landscape & Garden Design Ltd.
This drawing may not be reproduced in whole or part without written permission

No dimensions to be scaled from this drawing, all dimensions to be checked on site prior to commencement of works and any discrepancies to be reported back to MP Landscape & Garden Design Ltd

Sleeper raised bed approx 500mm H

Meadow grass

Sleeper raised bed approx 500mm H

Sandstone cobble set path 100 x 100 mm, Raj green

Steps

Sandstone paving laid randomly with cobble set border, Raj Green

Retaining wall, approx 600mm H

Sandstone cobble set path 100 x 100 mm, Raj green

Lawn

Planting

Specimen plant

Planting

Level lawn

Sandstone cobble set path 100 x 100 mm, Raj green

Sleeper raised bed approx 500mm H

Water feature

Sandstone paving laid randomly with cobble set border, Raj Green

Pergola approx 2.2m H

ALL DIMENSIONS MUST BE CHECKED ON SITE AND NOT SCALED FROM THIS DRAWING

MP
LANDSCAPE & GARDEN DESIGN
Bringing your outdoor space to life
18 Chiltern Drive, Ackworth, Pontefract, West Yorkshire, WF7 7DW
Tel 01977 616587 Mob 07733 223708
www.mpgardendesigns.co.uk

Drawing Title Garden Layout Plan		
Drawn By	M Palmer	Scale 1:100@A3
Client	Mrs Gorner	26/07/17
Rev No		



Sleeper raised bed approx 500mm H

PDF Compressor Free Version

Sandstone paving laid randomly with cobble set border, Raj Green

Pergola, approx 2.2m H

Steps

Sandstone cobble set path 100 x 100 mm, Raj green

Existing tree

Planting

Lawn

Arbour, approx 2.2m H

Sandstone paving laid randomly with cobble set border, Raj Green

Sandstone cobble set path 100 x 100 mm, Raj green

Planting

Sleeper raised bed approx 500mm H

Specimen plant in container

Specimen tree

Specimen plant in container

Decorative gravel laid over weed membrane

Sandstone cobble set path 100 x 100 mm, Raj green

Sandstone paving laid randomly with cobble set border, Raj Green

Sleeper raised bed approx 500mm H

Meadow grass

Sleeper raised bed approx 500mm H

Sandstone cobble set path 100 x 100 mm, Raj green

Steps

Sandstone paving laid randomly with cobble set border, Raj Green

Retaining wall, approx 600mm H

Sandstone cobble set path 100 x 100 mm, Raj green

Lawn

Planting

Specimen plant

Planting

Level lawn

Sandstone cobble set path 100 x 100 mm, Raj green

Sleeper raised bed approx 500mm H

Water feature

Sandstone paving laid randomly with cobble set border, Raj Green

Pergola approx 2.2m H

Specimen plant in container


Step

Additional Notes
All work to be carried out in accordance with current building regulations and any other requirements of your local authority or other governing bodies


Copyright Reserved
This drawing is copyright and intellectual property of MP Landscape & Garden Design Ltd.
This drawing may not be reproduced in whole or part without written permission

No dimensions to be scaled from this drawing, all dimensions to be checked on site prior to commencement of works and any discrepancies to be reported back to MP Landscape & Garden Design Ltd



ALL DIMENSIONS MUST BE CHECKED ON SITE AND NOT SCALED FROM THIS DRAWING		
 LANDSCAPE & GARDEN DESIGN Bringing your outdoor space to life		
18 Chiltern Drive, Ackworth, Pontefract, West Yorkshire, WF7 7DW Tel 01977 616587 Mob 07733 223708 www.mpgardendesigns.co.uk		
Drawing Title	Garden Layout Plan-BW	
Drawn By	M Palmer	Scale 1:100@A3
Client	Mrs Gorner	26/07/17
Rev No		

PDF Compressor Free Version

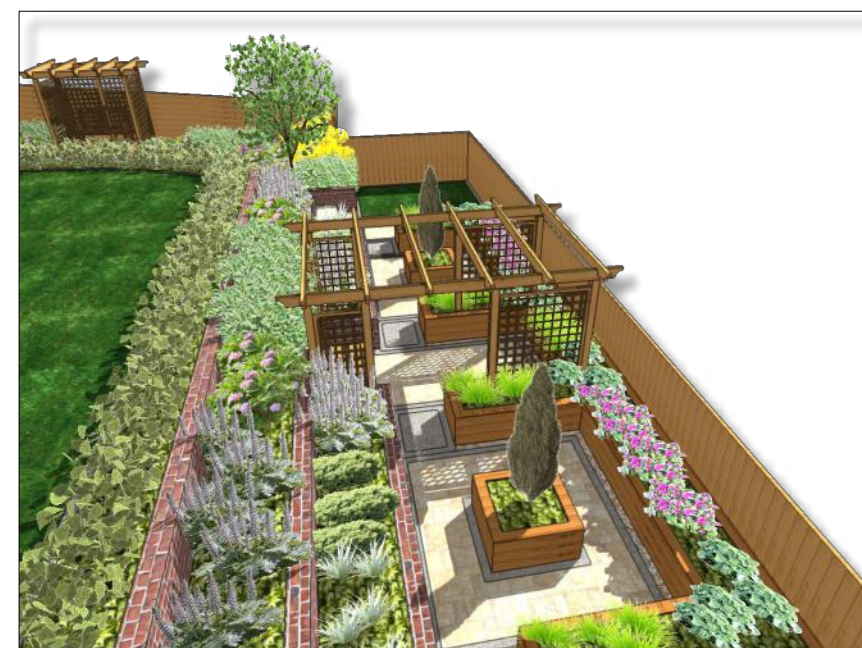

1

3D Images

ALL DIMENSIONS MUST BE CHECKED ON SITE AND NOT SCALED FROM THIS DRAWING



18 Chiltern Drive, Ackworth, Pontefract, West Yorkshire, WF7 7DW
Tel 01977 616587 Mob 07733 223708
www.mpgardendesigns.co.uk

Drawing Title	3d Imagery	
Drawn By	M Palmer	Scale 1:100@A3
Client	Mrs Gorner	26/06/17
Rev No		



This architectural floor plan depicts a circular auditorium with a central stage area. The plan is highly detailed with numerous dimensions in meters (m) and includes a central circular feature, likely a stage or a large vent, with a radius of 7.15m. The seating area is defined by concentric circular lines, and the stage area is located at the bottom of the plan. The drawing includes various structural elements, walls, and openings, all dimensioned for scale. Key dimensions include a central radius of 7.15m, a stage width of 1.8m, and a total stage length of 5.12m. The plan also shows a central circular feature with a radius of 0.63m and a diameter of 1.26m. The overall layout is symmetrical, with a central axis running vertically through the stage area.

No dimensions to be scaled from this drawing, all dimensions to be checked on site prior to commencement of works and any discrepancies to be reported back to MP Landscape & Garden Design Ltd



MP
LANDSCAPE & GARDEN DESIGN
Bringing your outdoor space to life

Drawing Title		Dimensions Plan	
Drawn By	M Palmer	Scale	1:100@A3
Client	Mrs Gorner	26/07/17	
Rev No			