





Metres 0 1 2 3 4 5
1:100 10

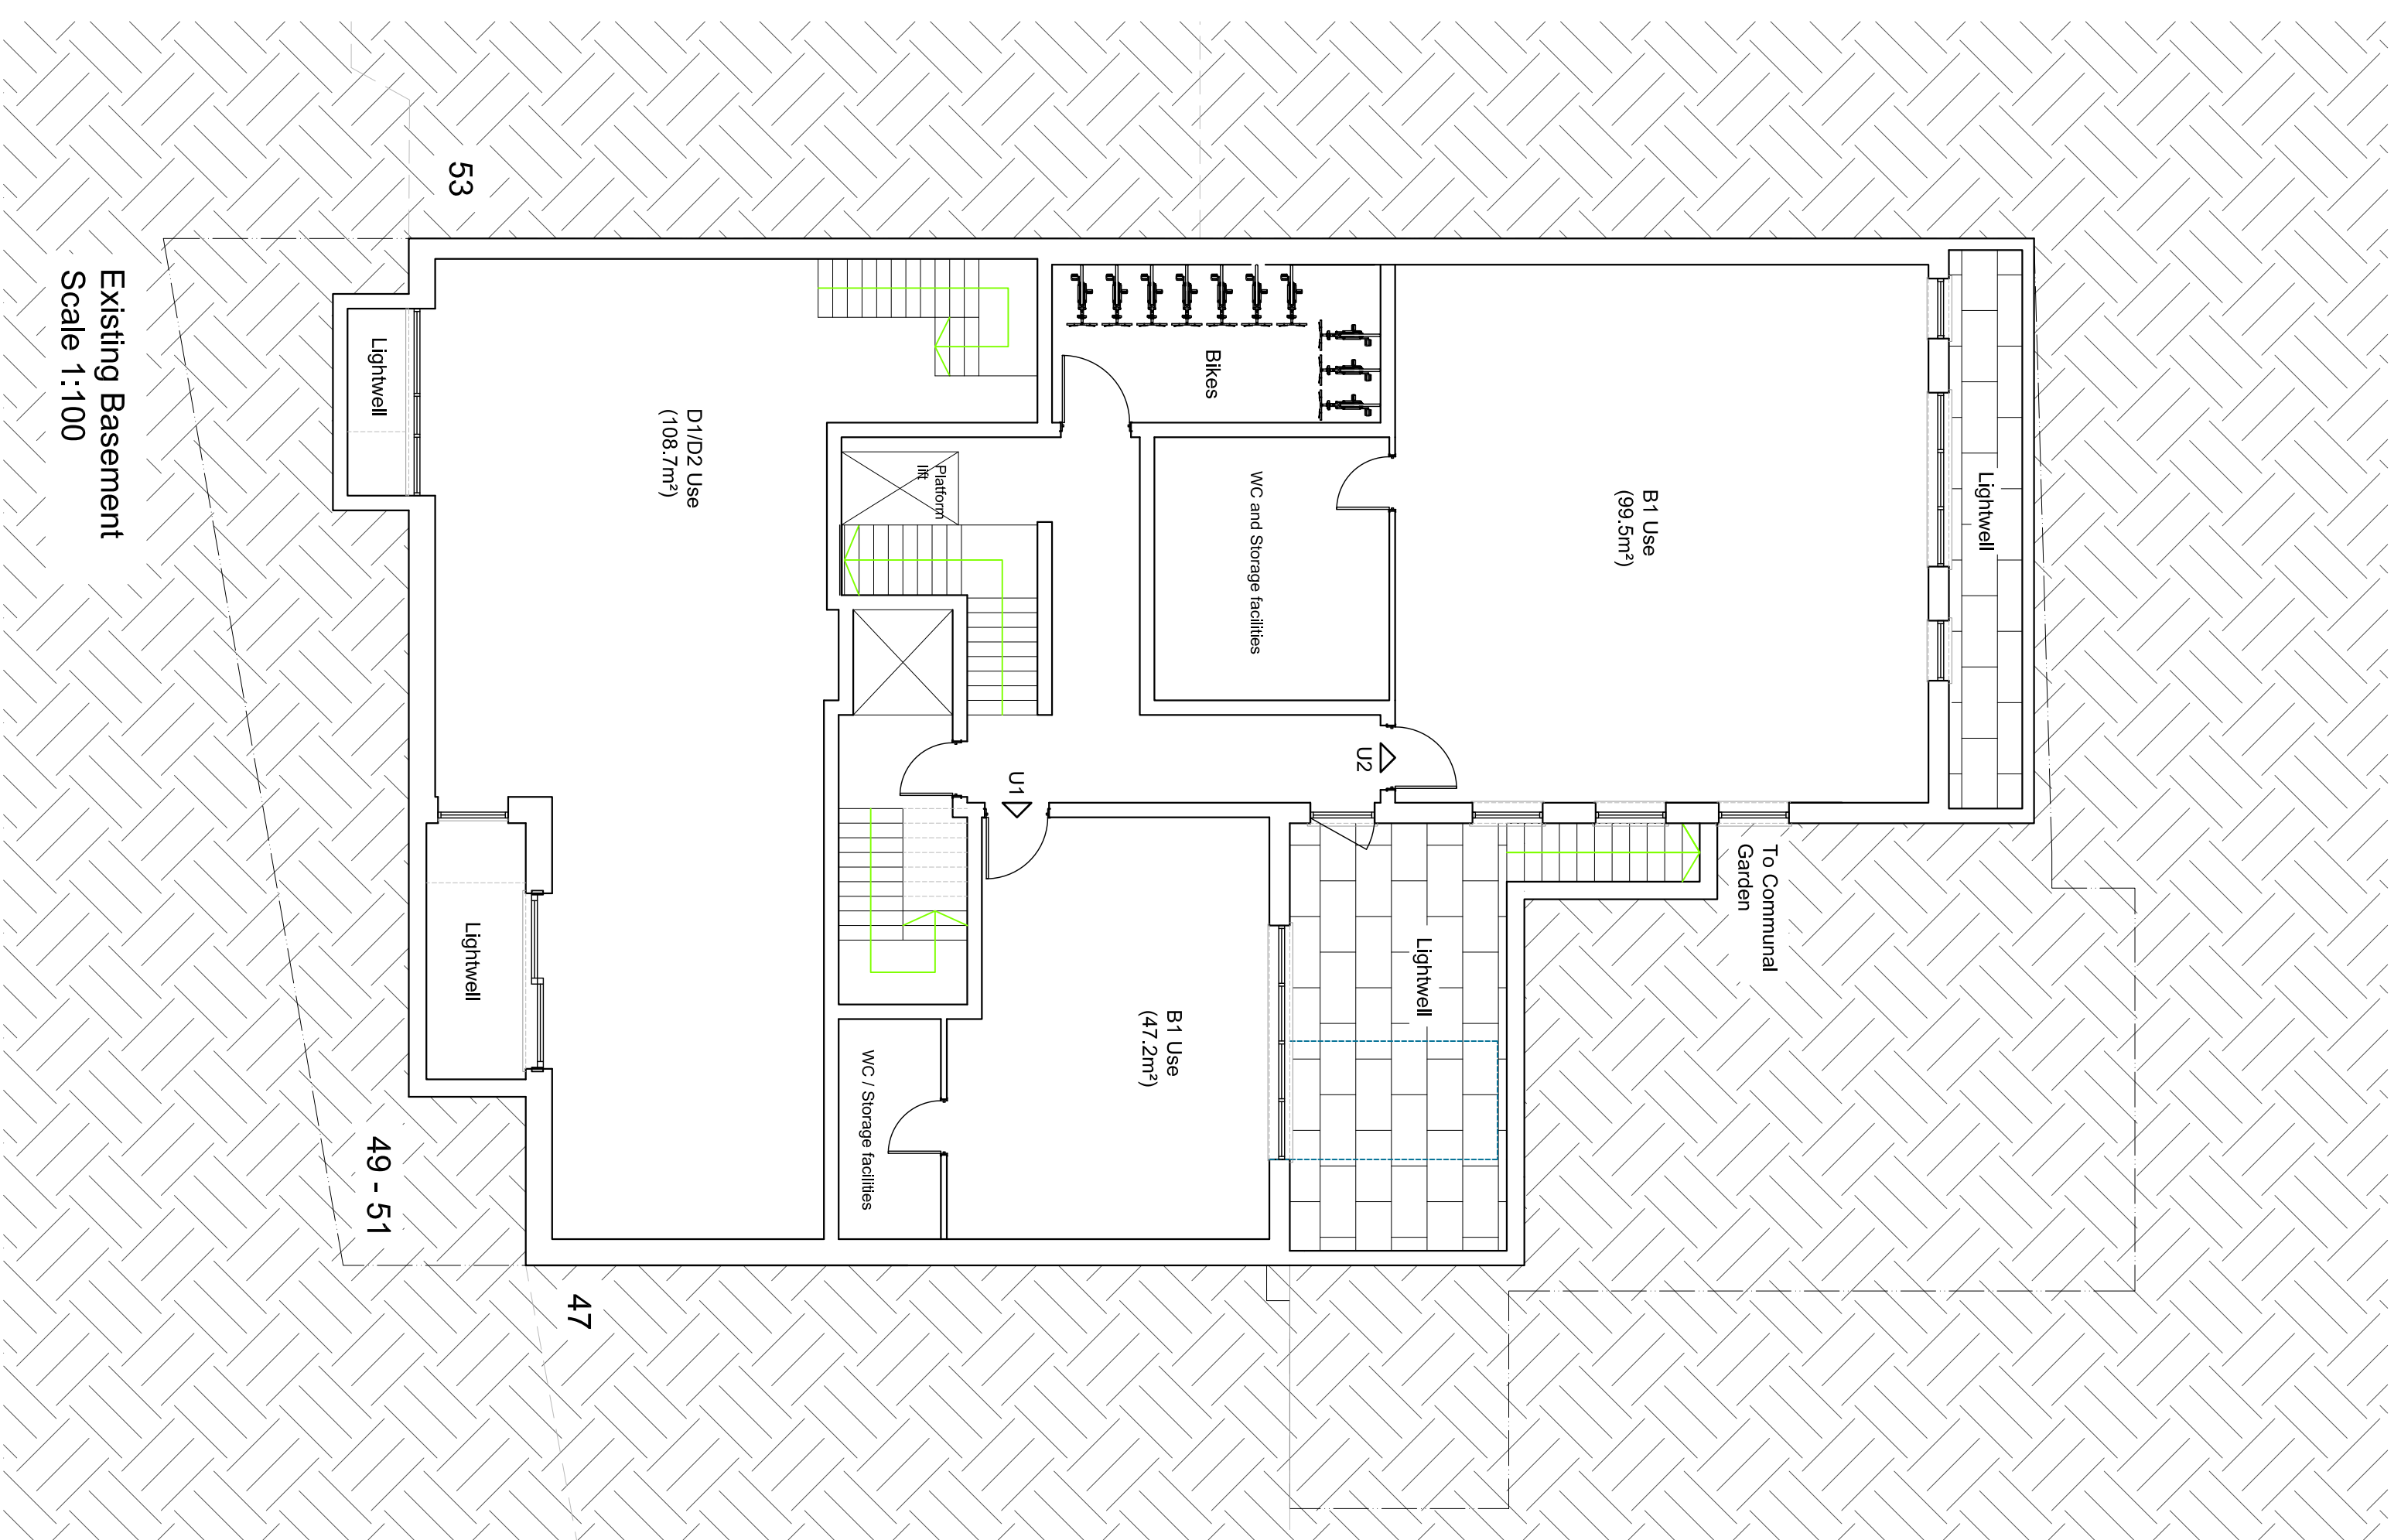


Existing Basement
Scale 1:100

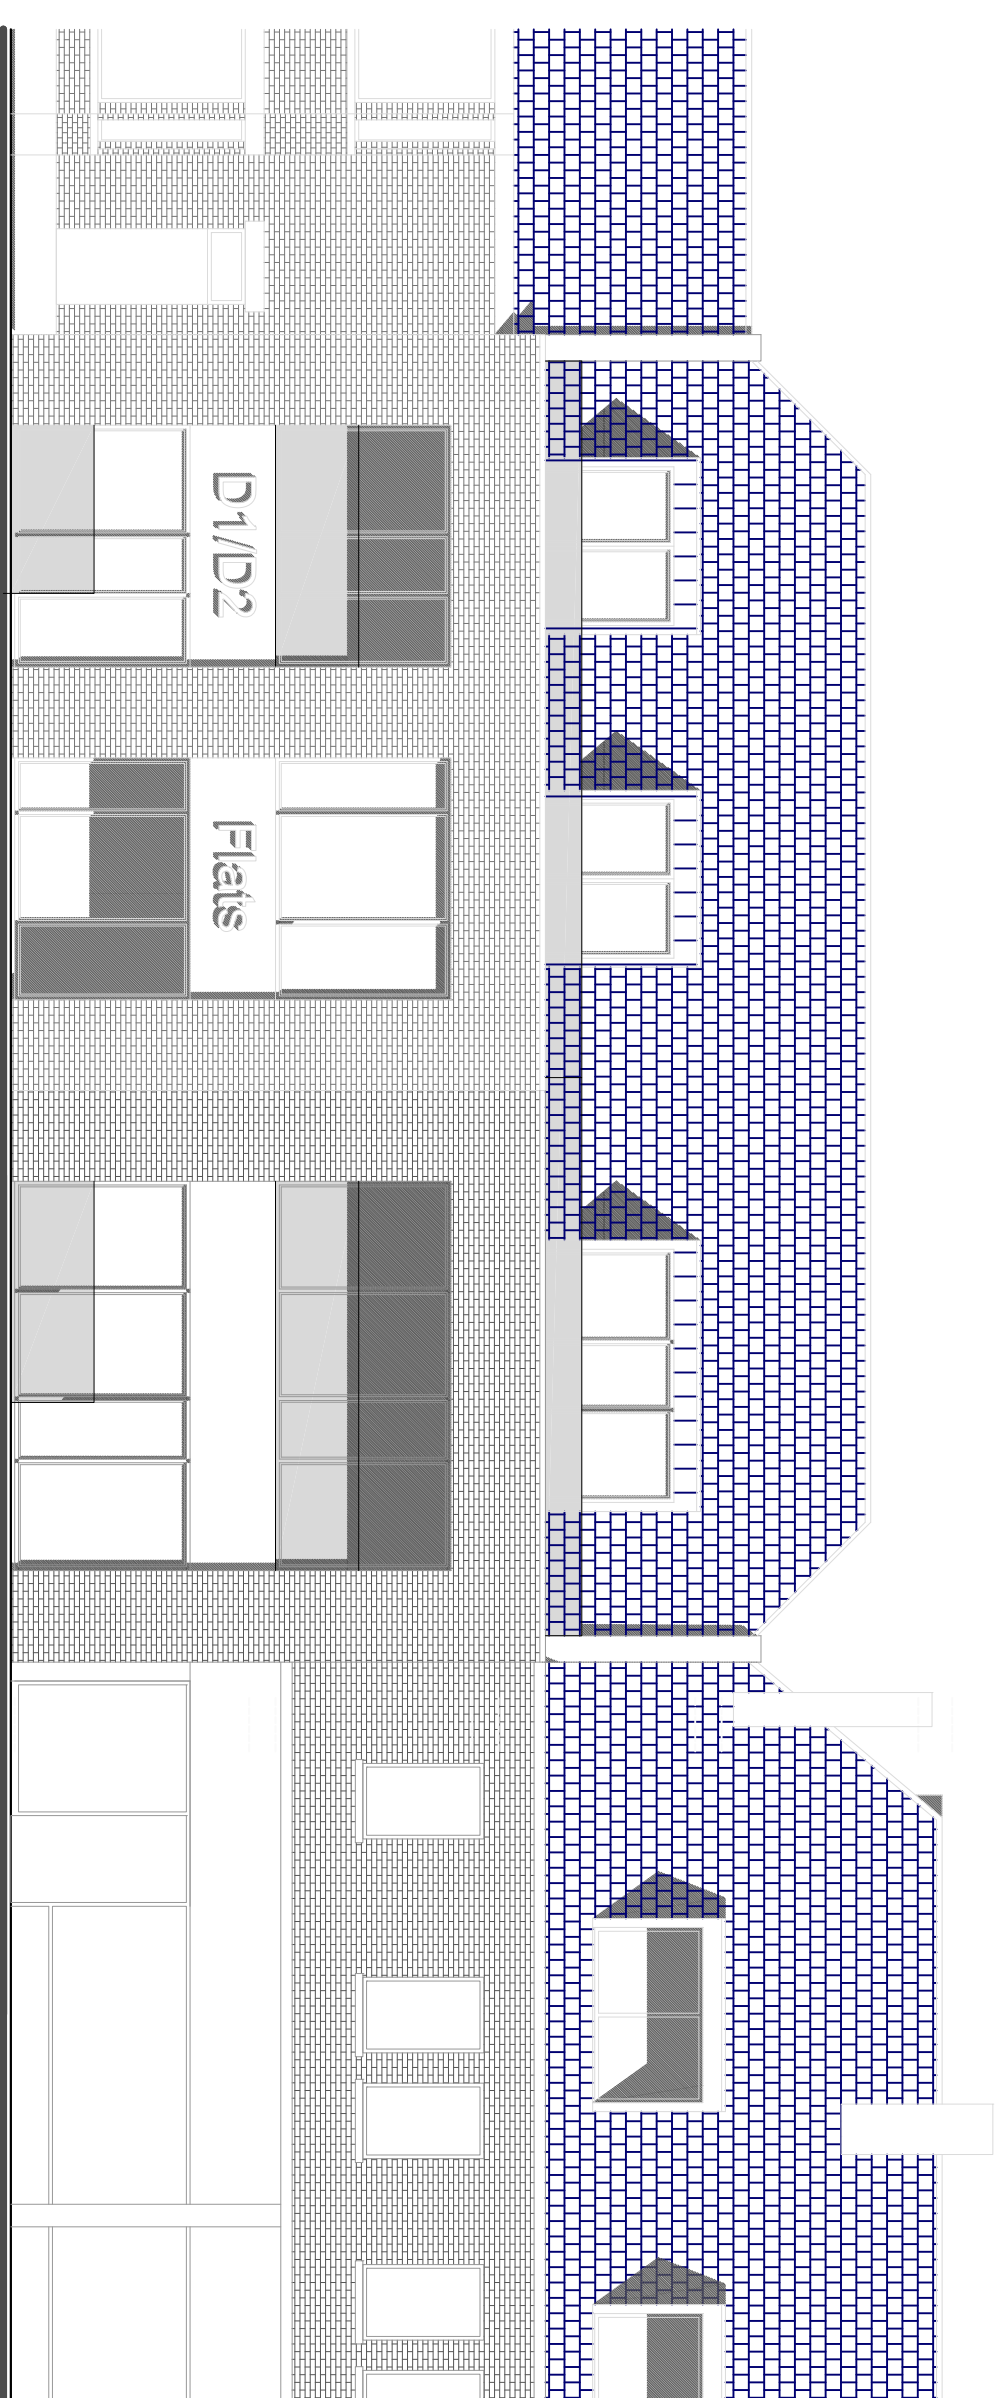

Existing Front Elevation
Scale 1:100



Existing Rear Elevation
Scale 1:100

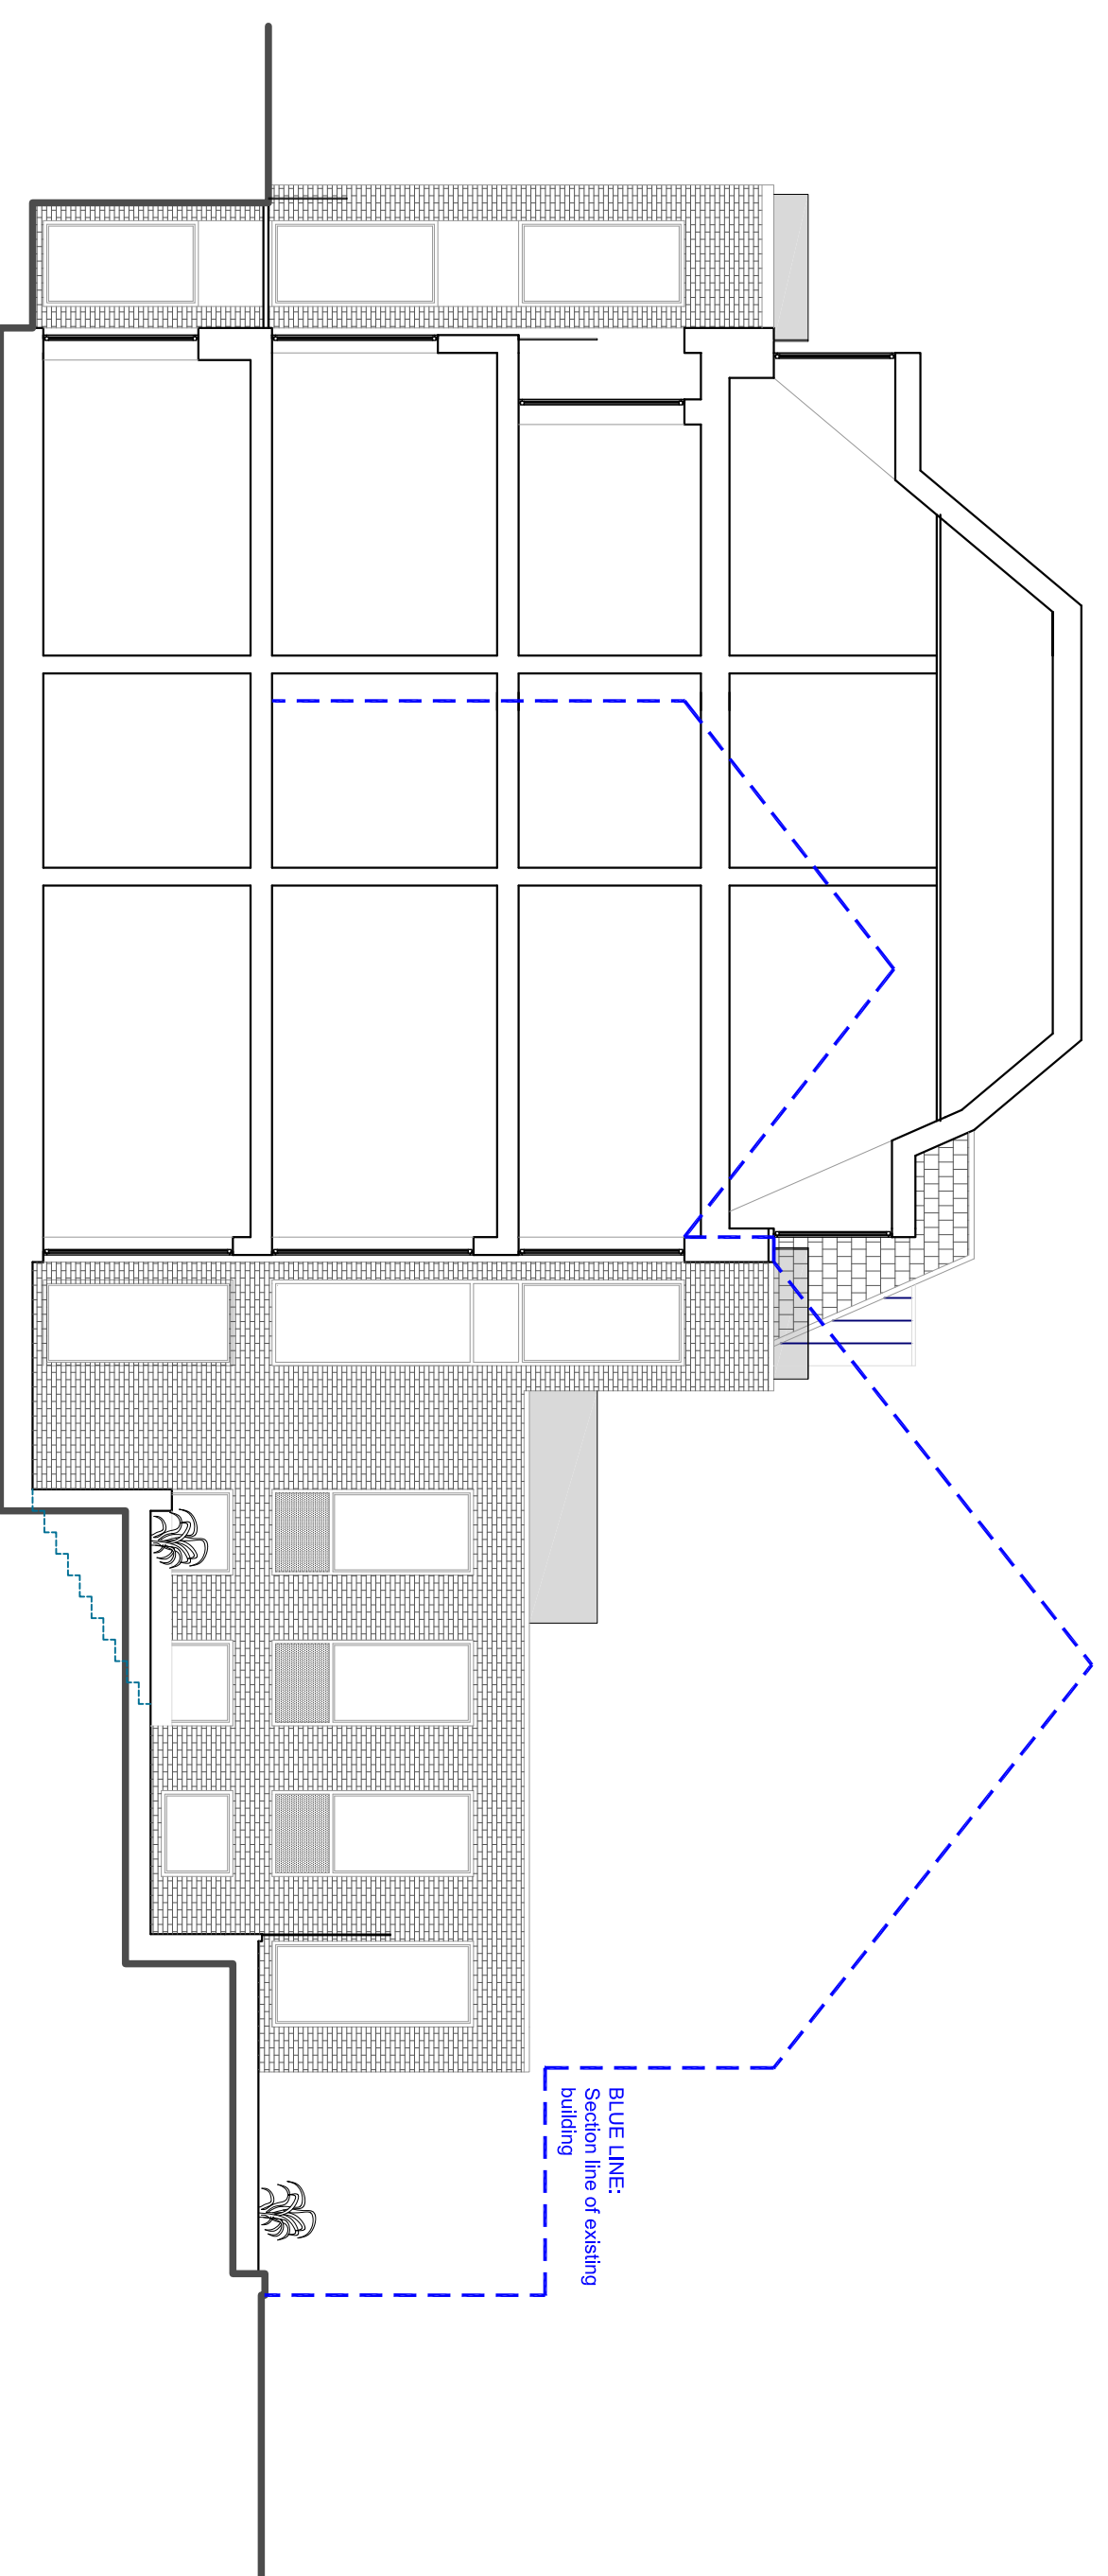

Existing Side Elevation / Section
Scale 1:100

NOTES
1. This drawing is copyright of Studio V Architects Ltd
2. Use figured dimensions only

DATE	DESCRIPTION	BY	CHECKED
19/07/2019	PLANNING	AV	AV

studio V Architects

PROJECT	49-51 MANOR PARK CRESCENT LONDON HA9 7LJ	DATE	JUL 19
TYPE	EXISTING PLANS & ELEVATIONS UNDER CONSTRUCTION	SCALE	1:100@ A1
NO.	1909	PLANNING	PL04

224 West London Road
London NW4 7SD
T: 020 8203 8716
F: 020 8203 8715
www.studiovarchitects.co.uk
info@studiovarchitects.co.uk